




PROFILO D - A (B9-B11)

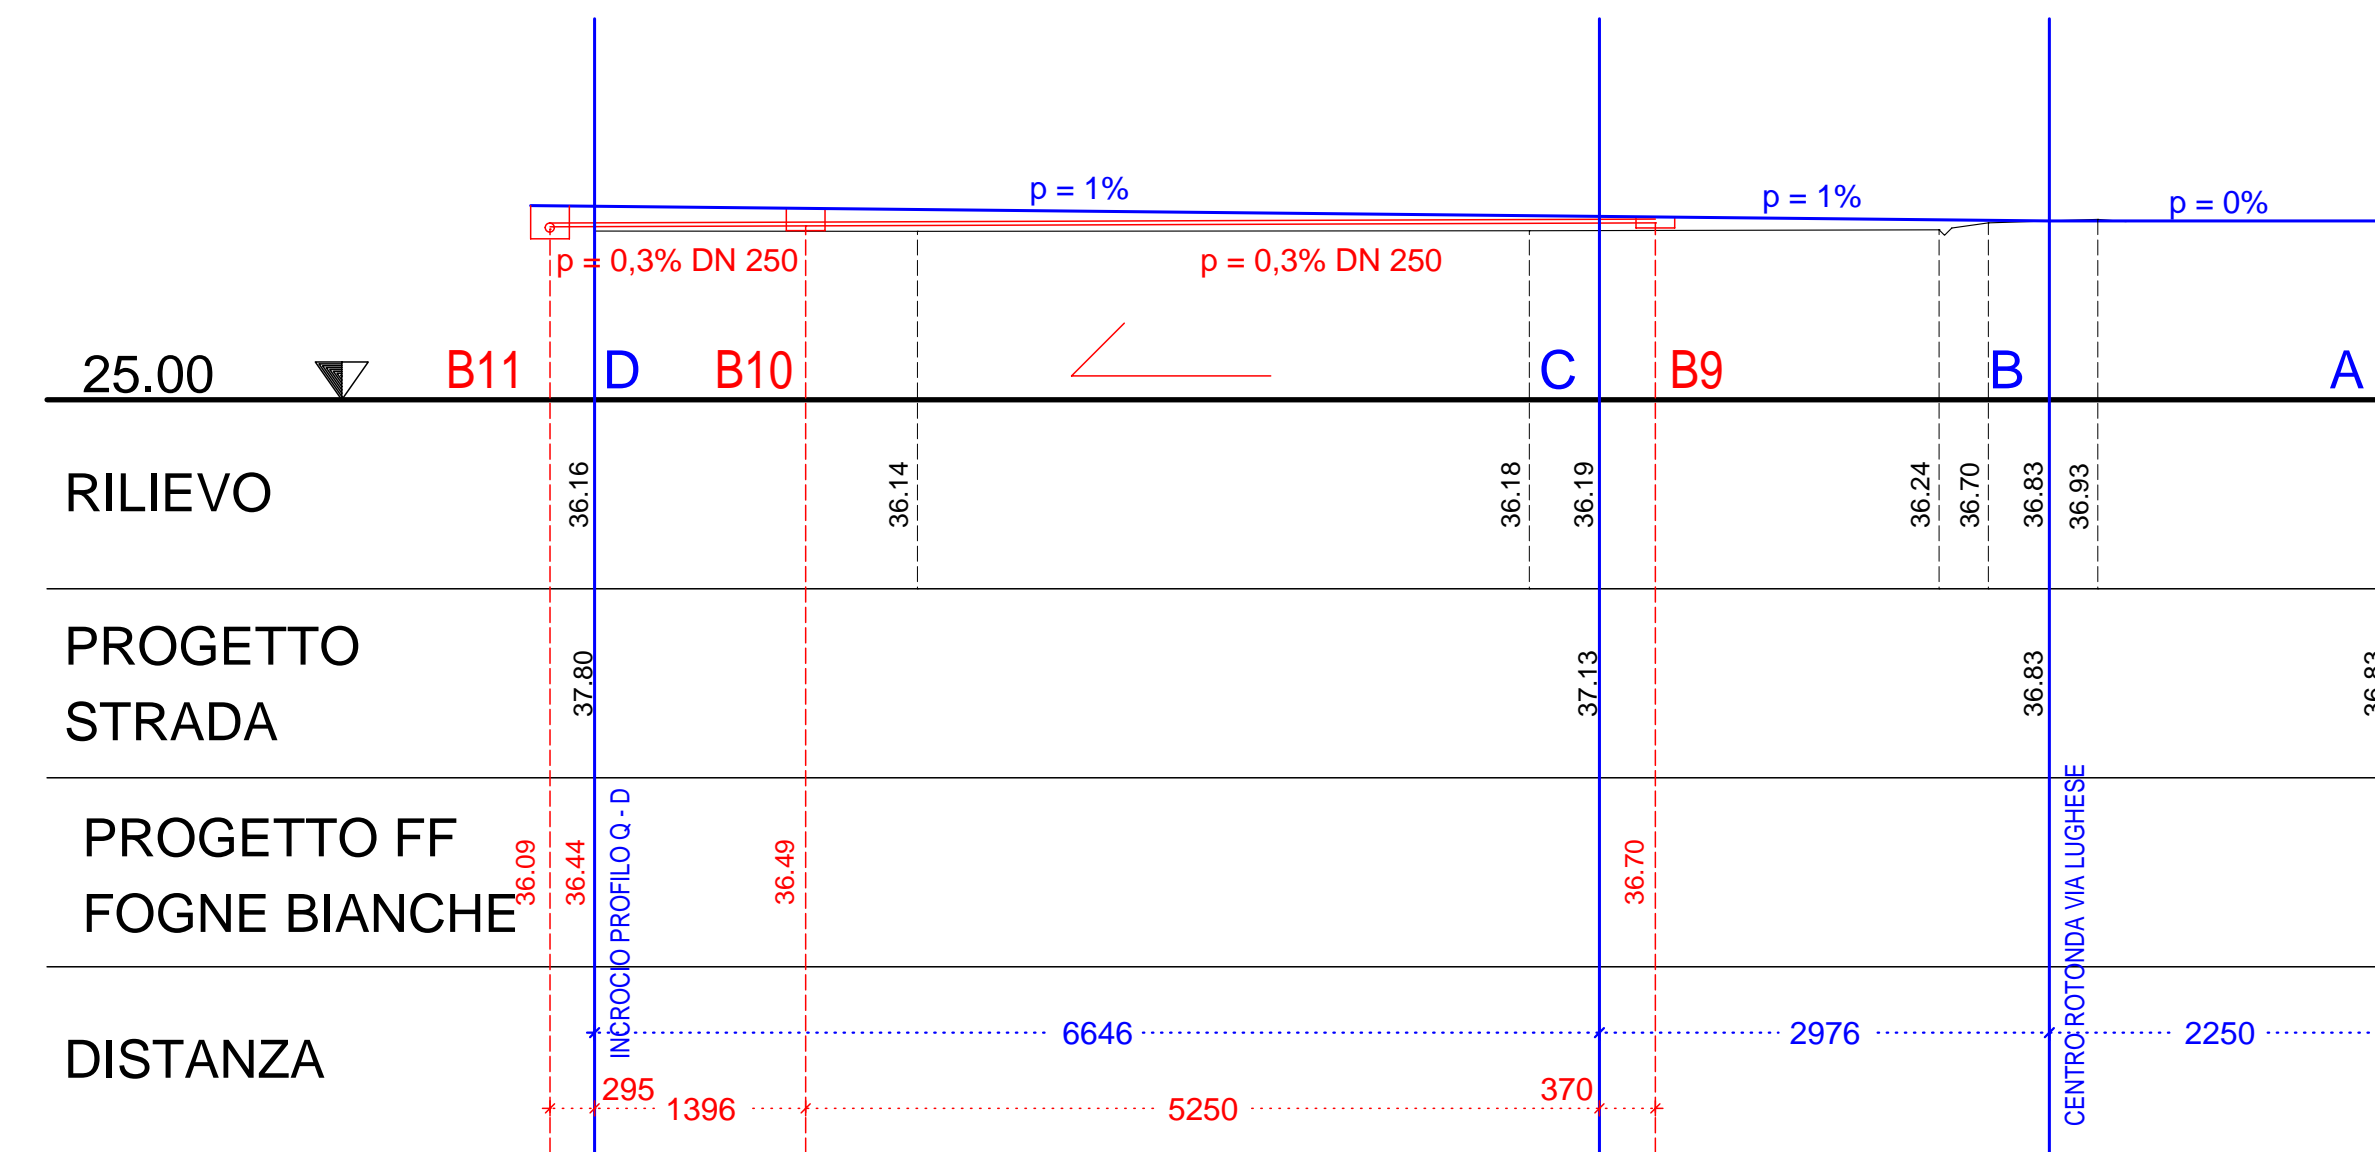


PROFILO Q - D (B11-B15)

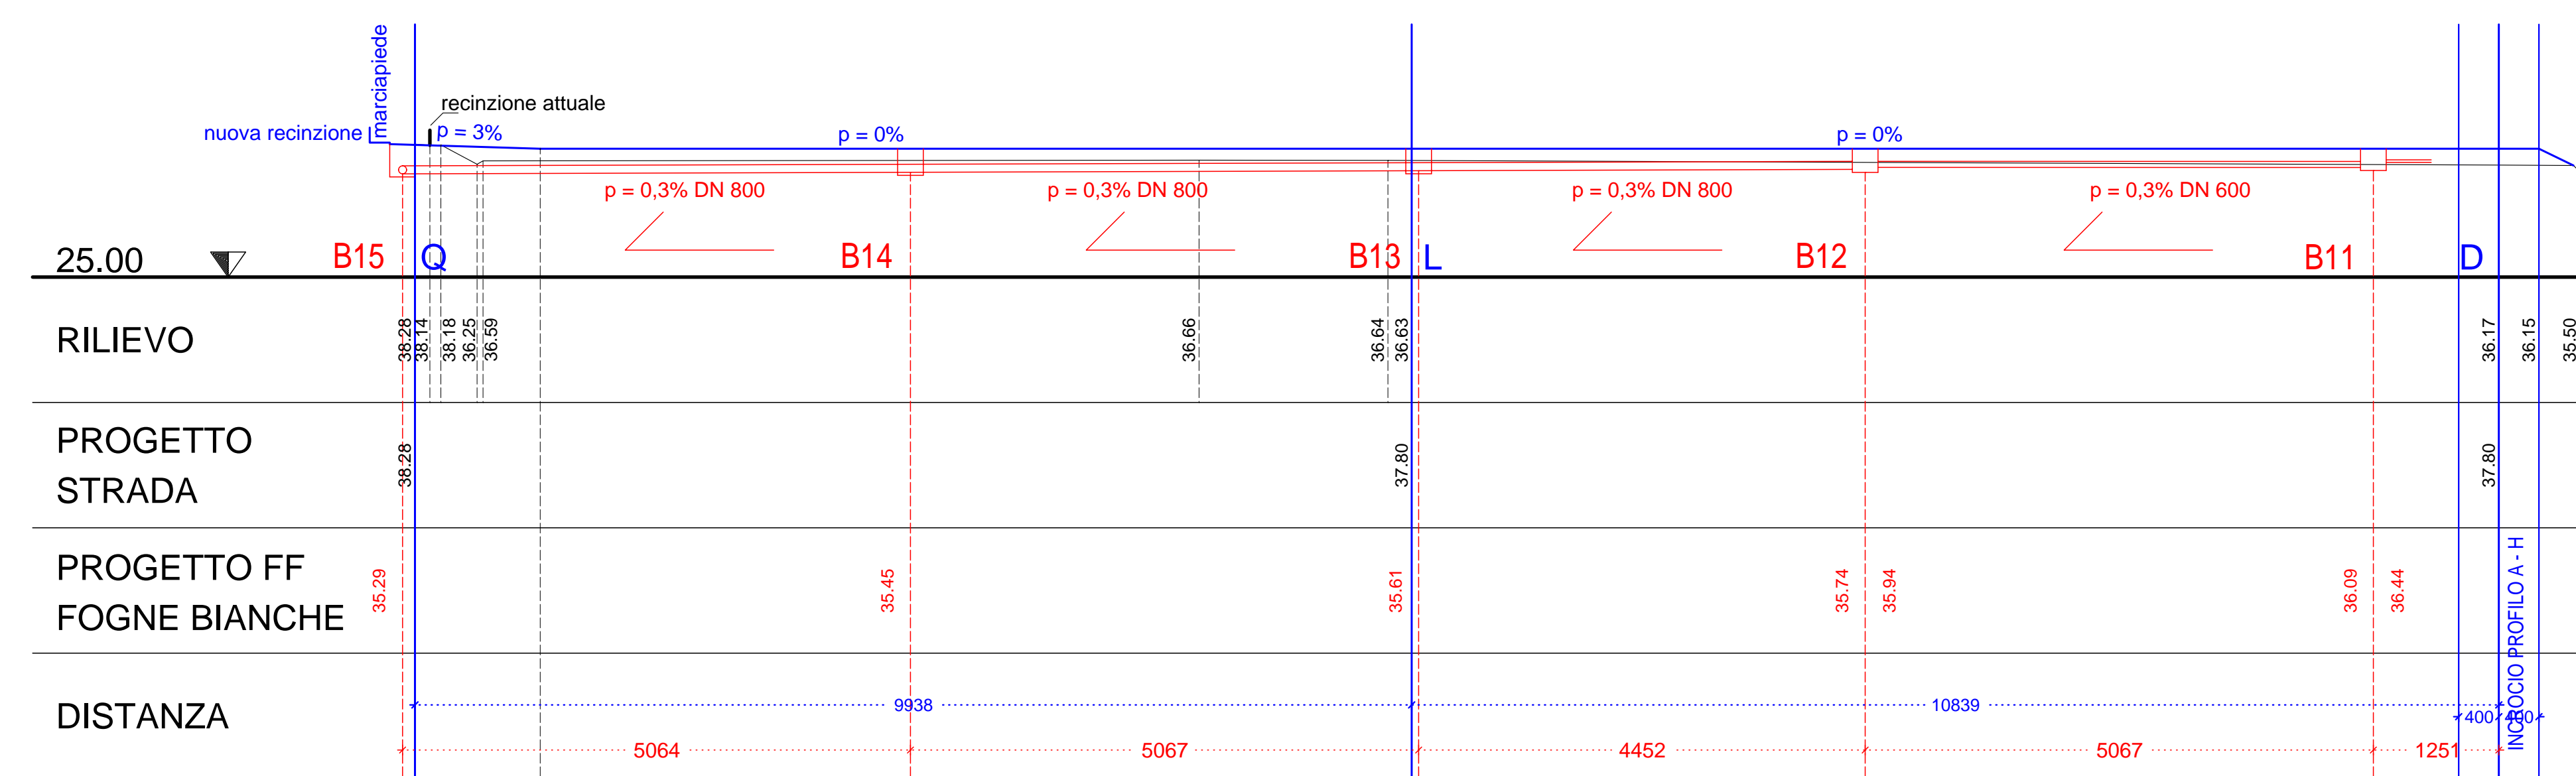


PROFILO I - M (B13A-B13)

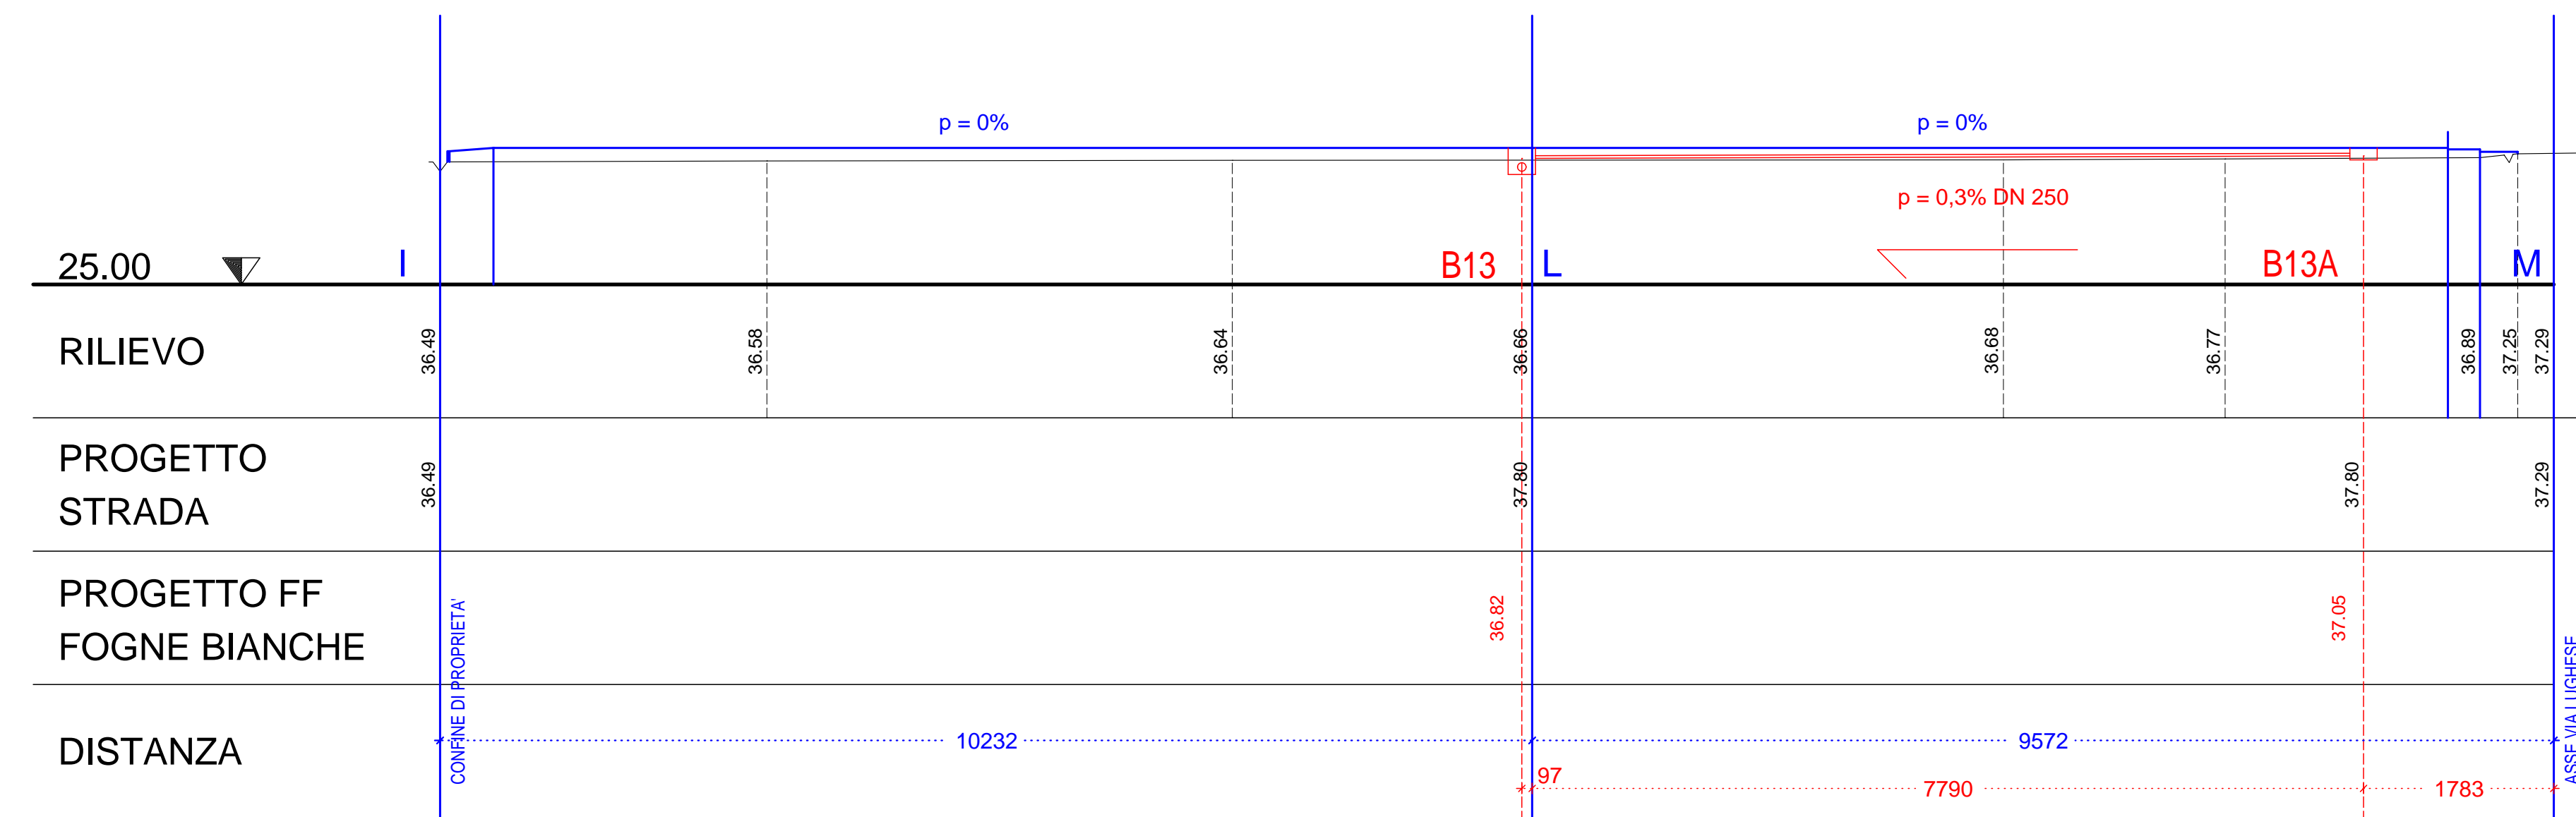


PROFILO N - R (B19-B18-B17) (B15-B16-B17)

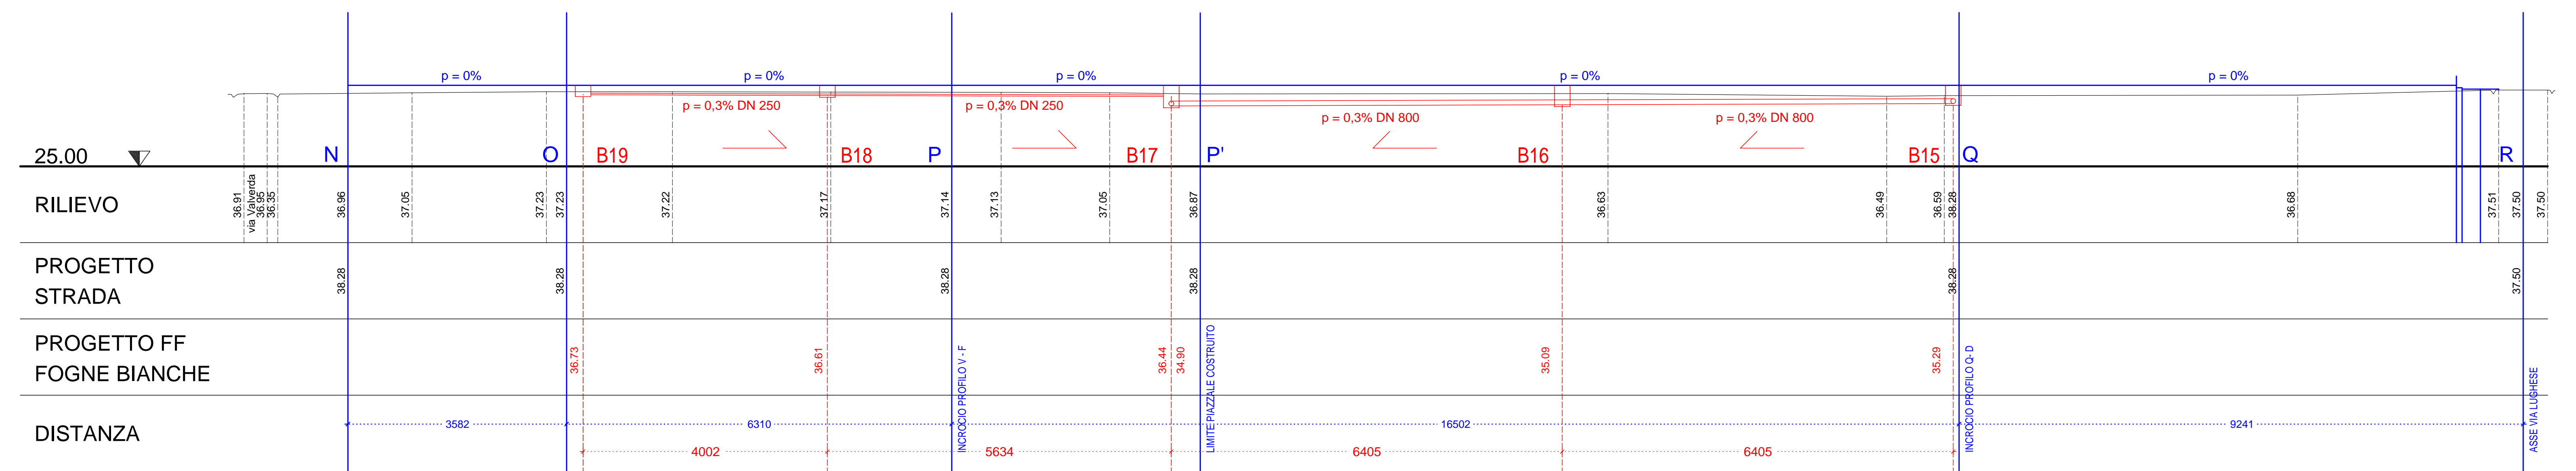

PROFILO B17 - B23

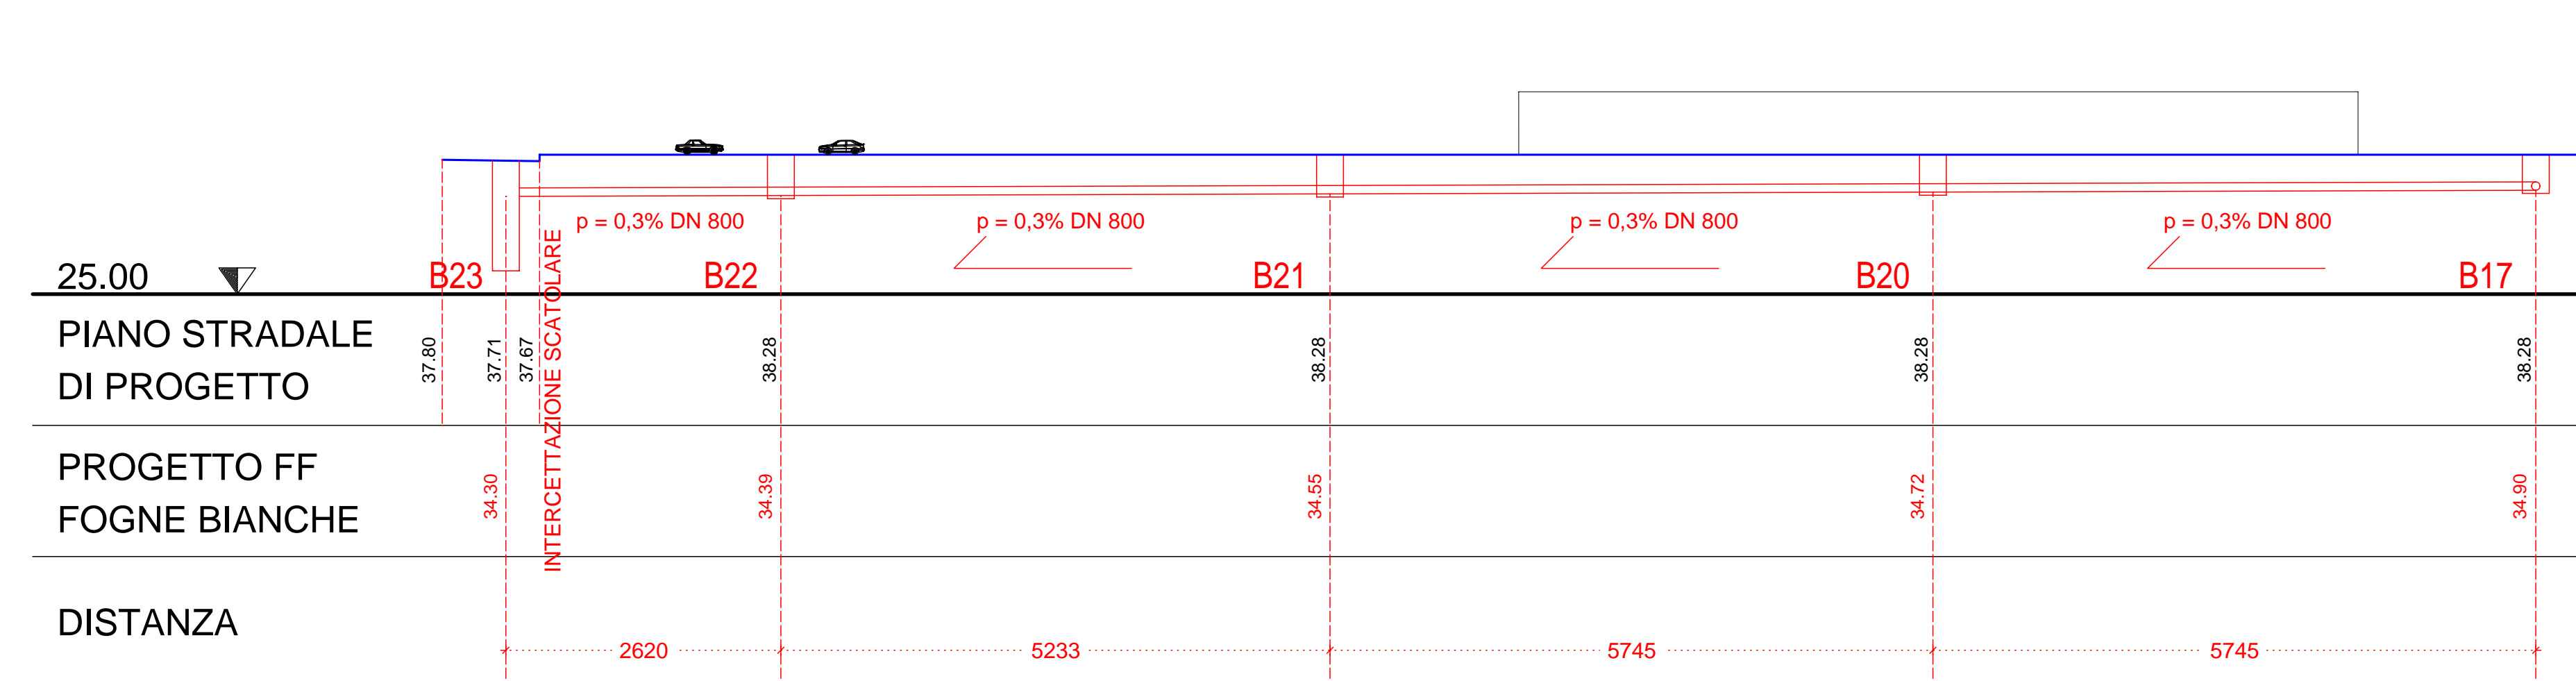

PROFILO B1 - B8

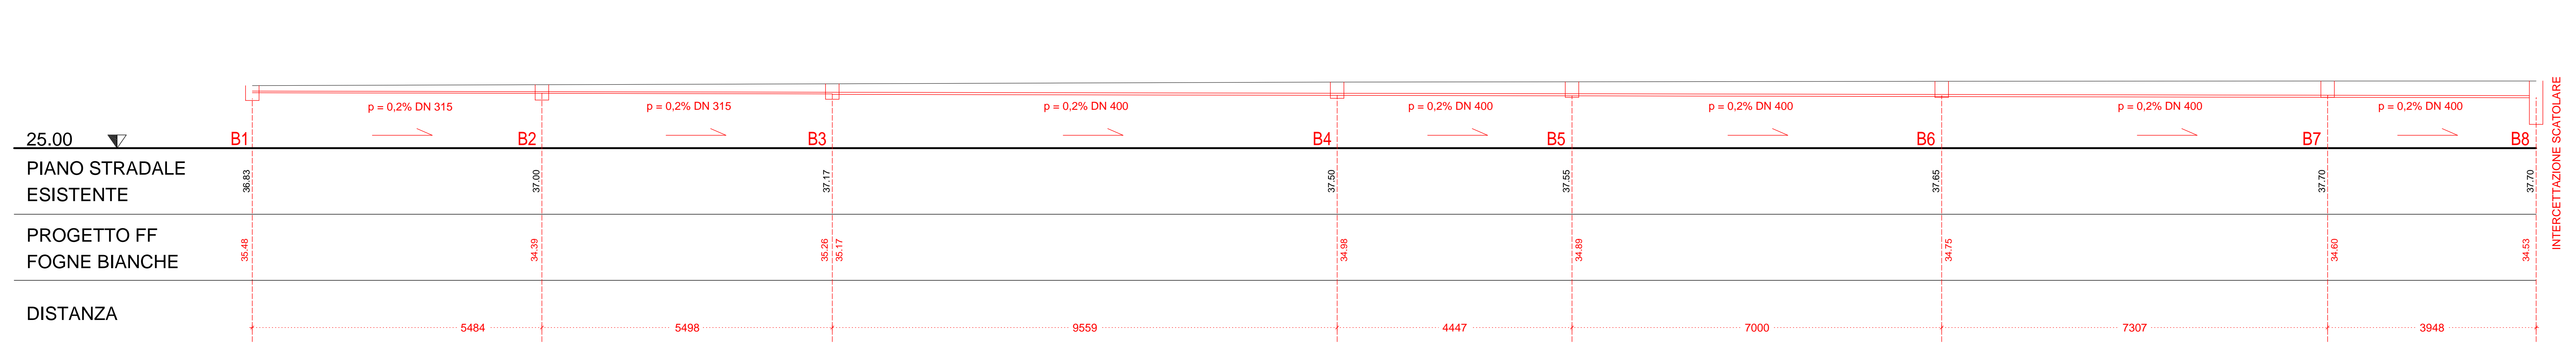

Orientamento planimetrico:

Rev.	Descrizione	Data
0	01/12/2021	
1		
2		
3		
4		
5		

Oggetto della tavola:
Progetto profilo rete fognaria acque bianche

Data: 01/12/2021 Scala: 1:500

Elaborato nr.:

2.e_9

Ref. archivio: prog. nr. 682 - 17_PUA ASP_AN1.8 - ZINI-PAVIRANI
profilo stampa nr. plan. nr. 15